


**A** ←  
**PLAN VIEW**

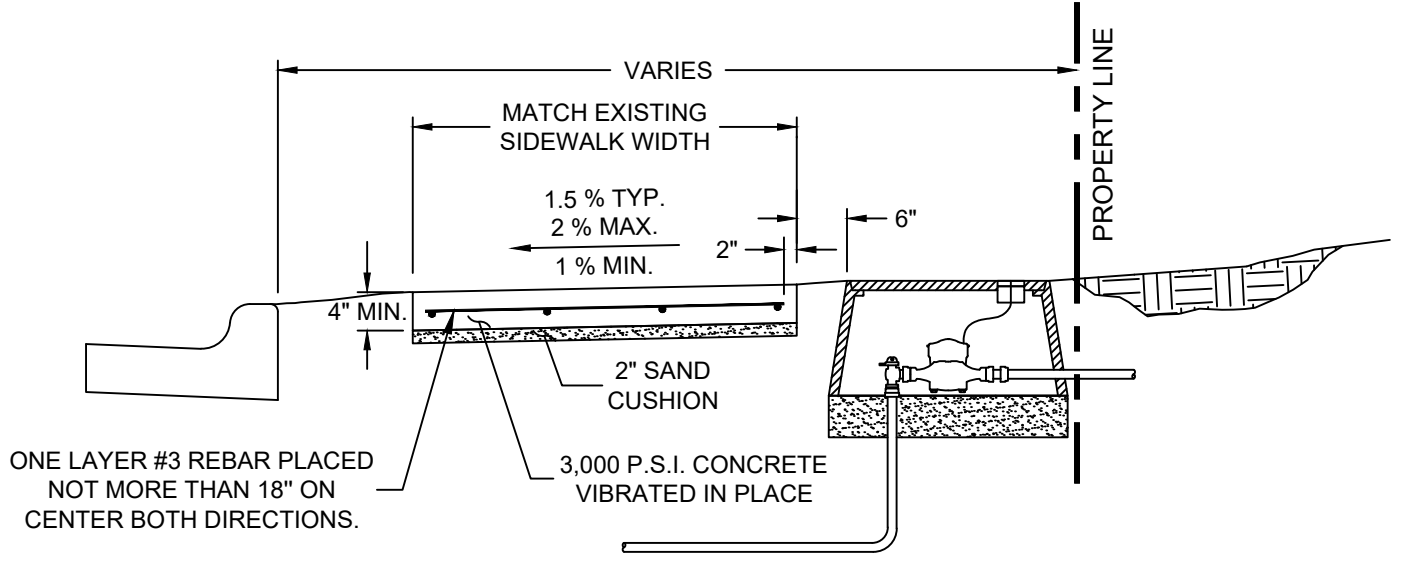

**SECTION A - A**

REFERENCES  
DETAIL 432S-1-SM

<b>The City of San Marcos</b> Engineering and Capital Improvements	CURRENT AS OF 1/1/2021	<b>EXISTING WATER METER SIDEWALK MODIFICATION</b>	
RECORD COPY SIGNED BY  LAURIE MOYER, P.E.	1/1/2020  ADOPTED	THE ARCHITECT/ENGINEER ASSUMES RESPONSIBILITY FOR APPROPRIATE USE OF THIS STANDARD.	STANDARD NO. <b>432S-1A-SM</b> 1 OF 1